

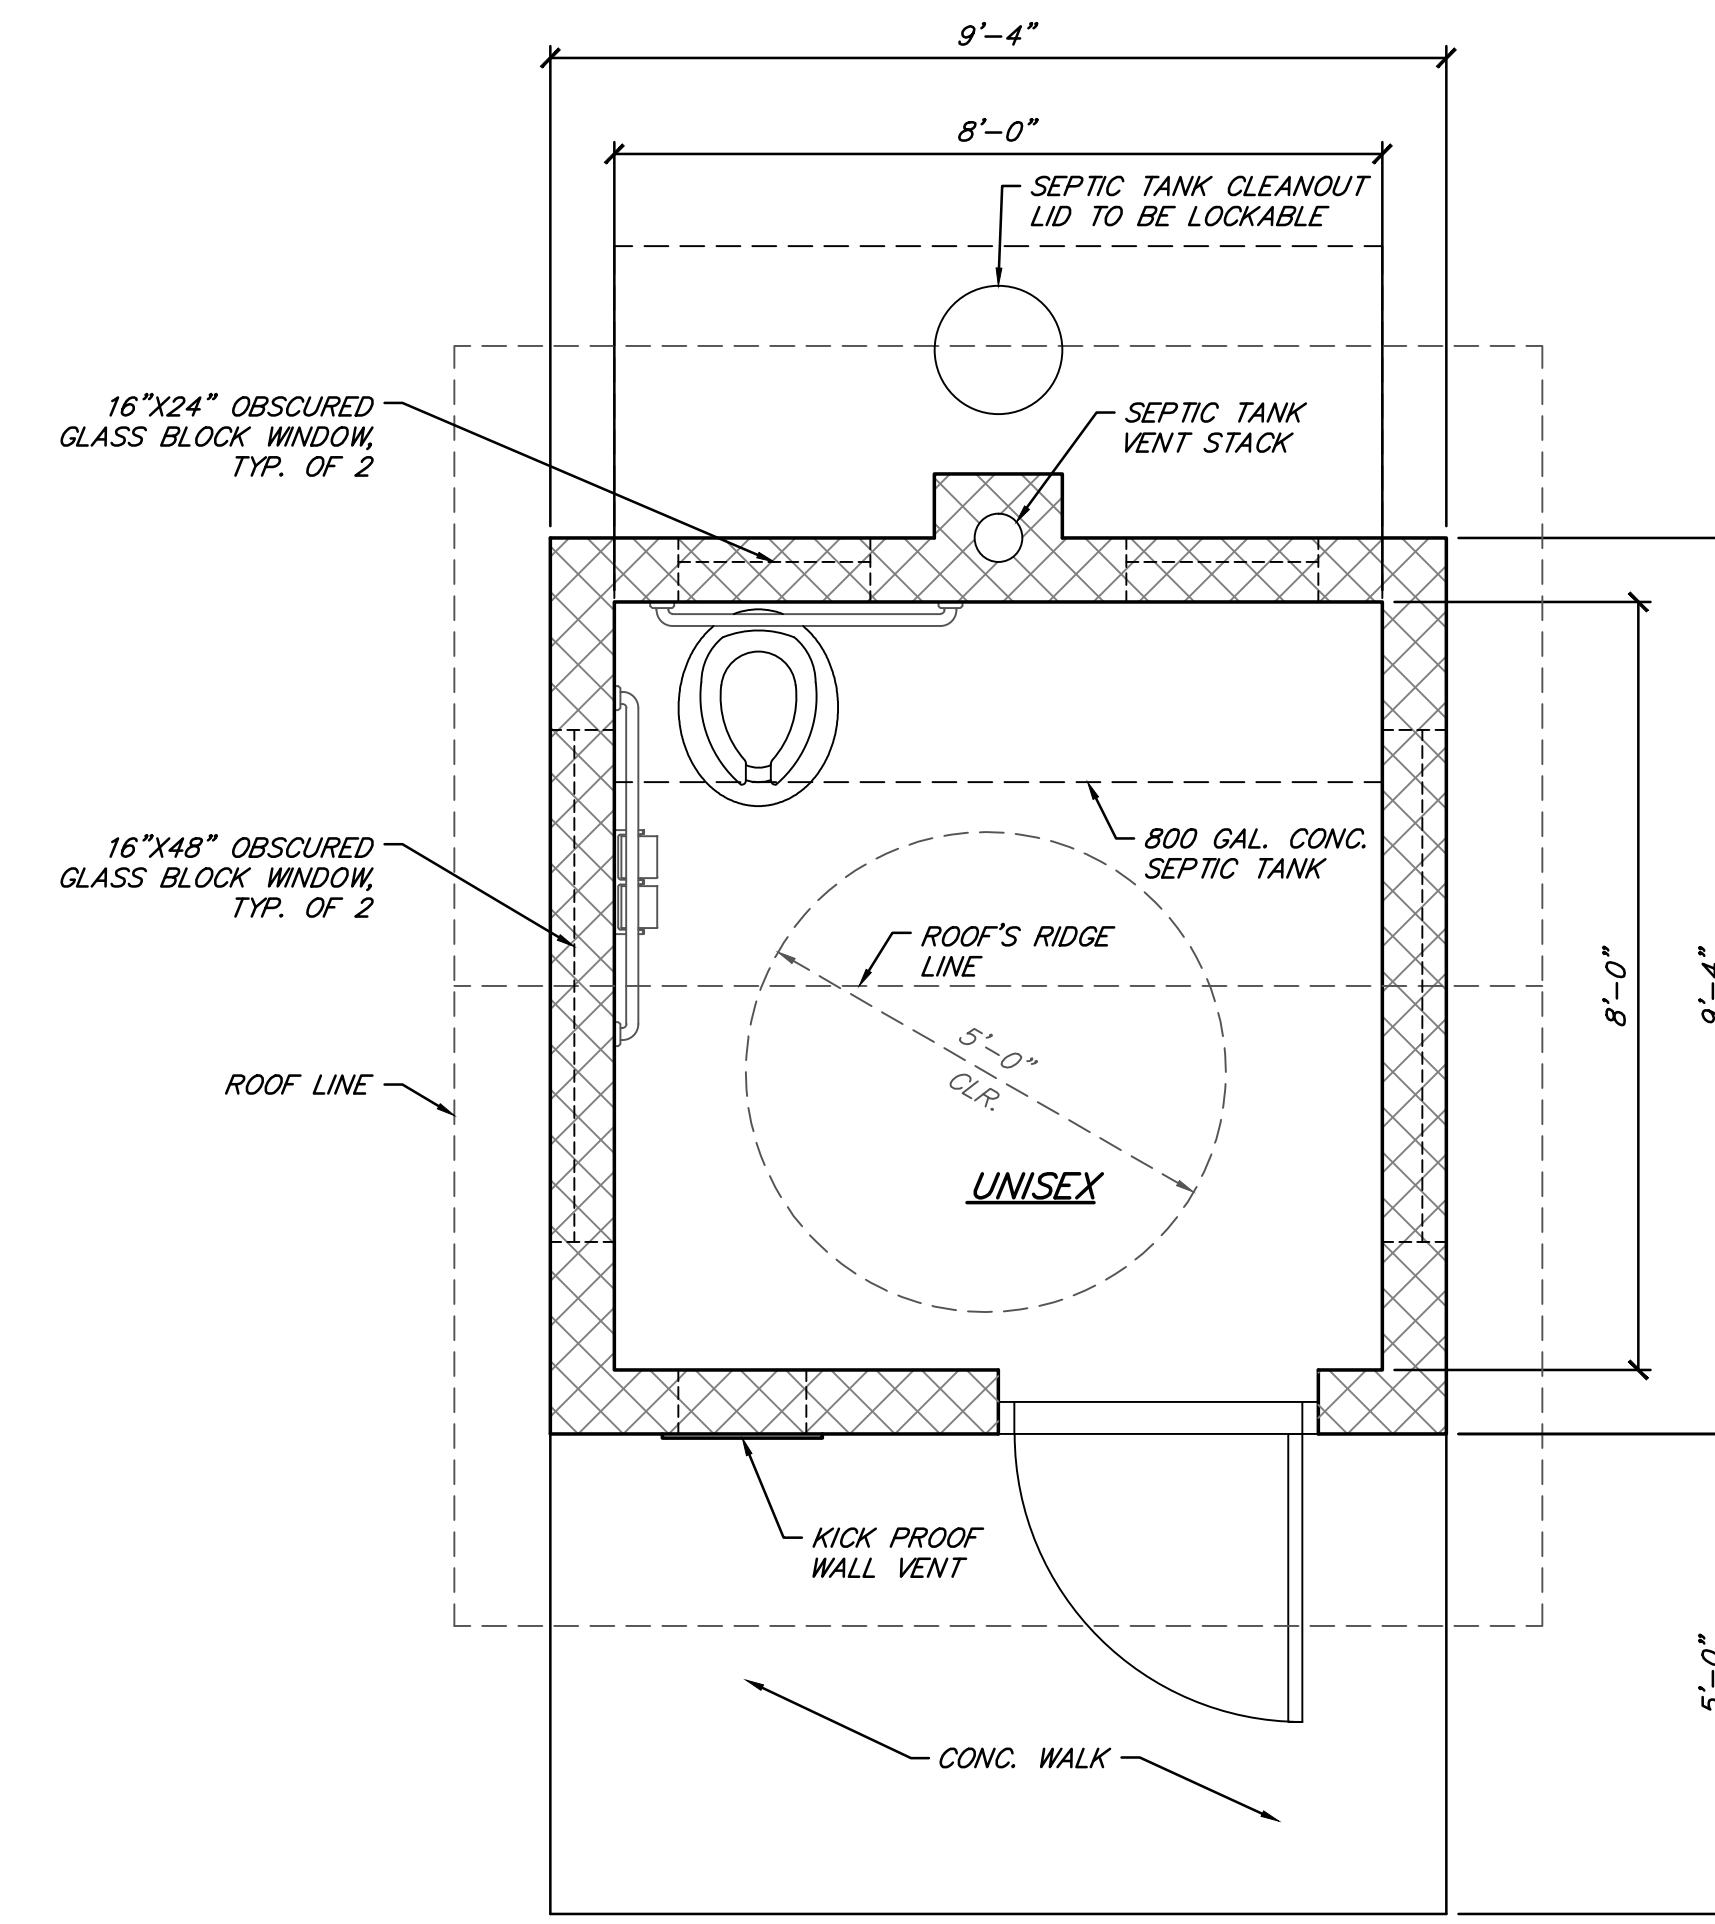



REAR ELEVATION
 SCALE: 1/2" = 1'-0"

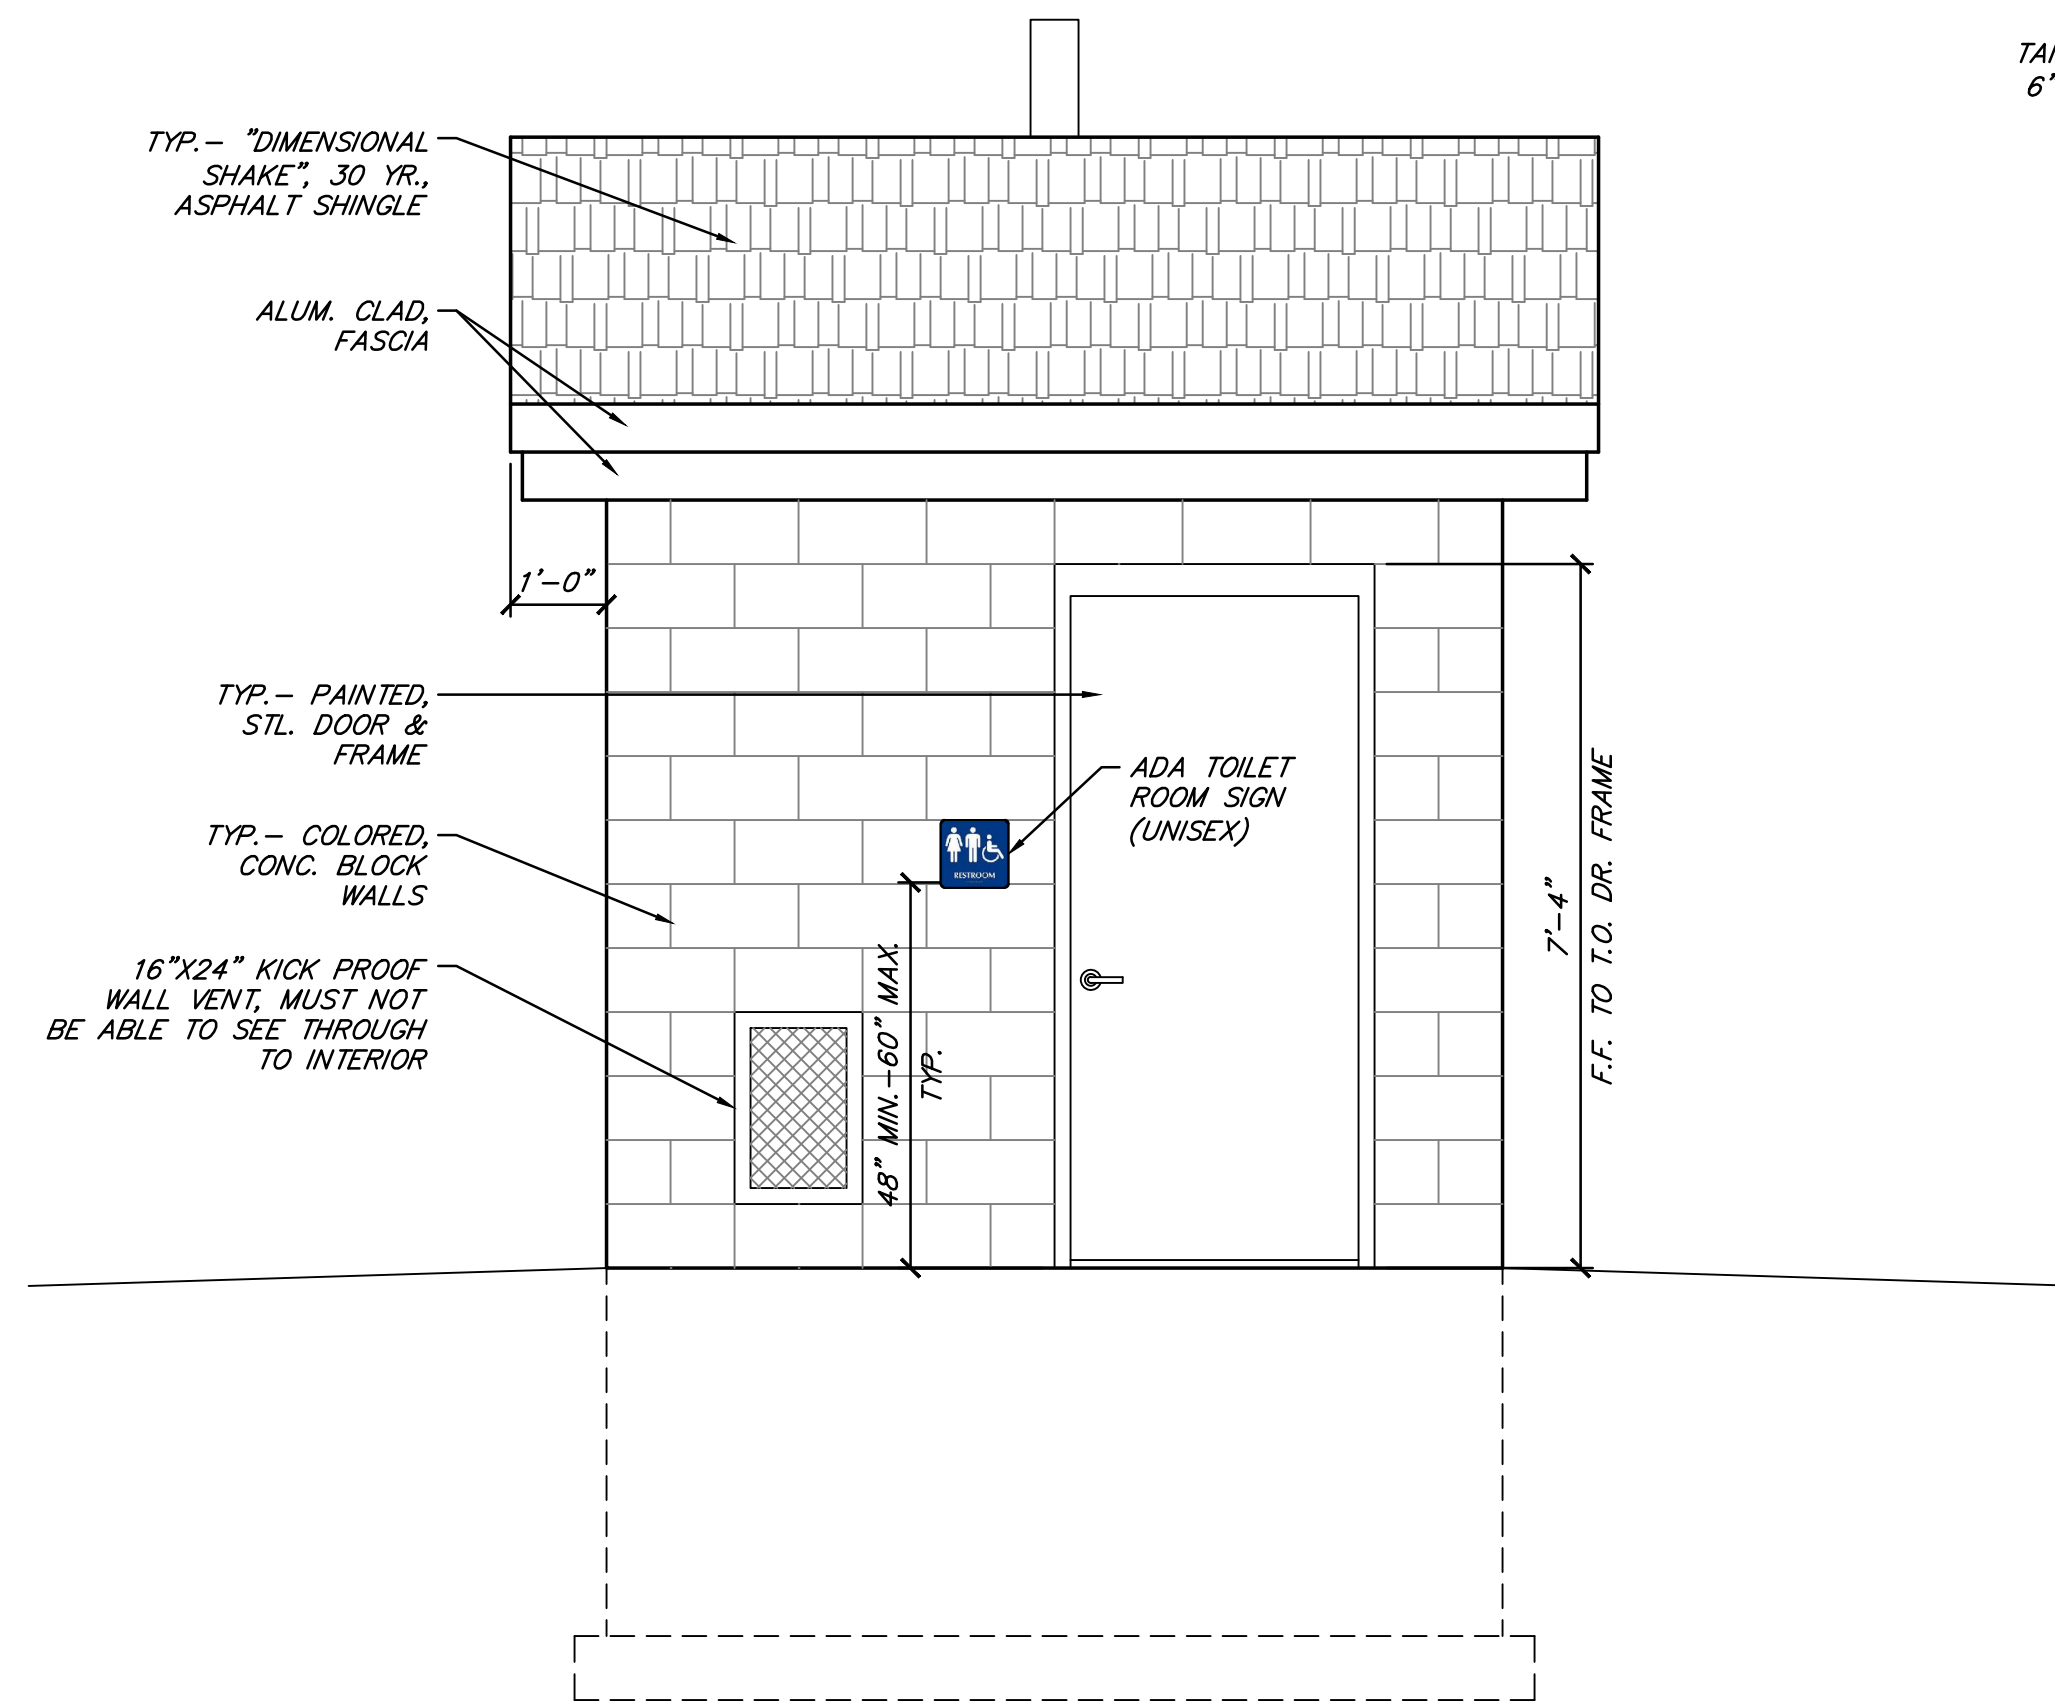

FLOOR PLAN
 SCALE: 1/2" = 1'-0"

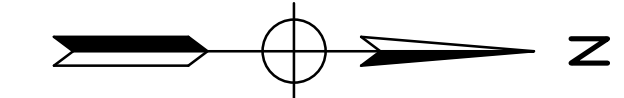

FRONT ELEVATION
 SCALE: 1/2" = 1'-0"

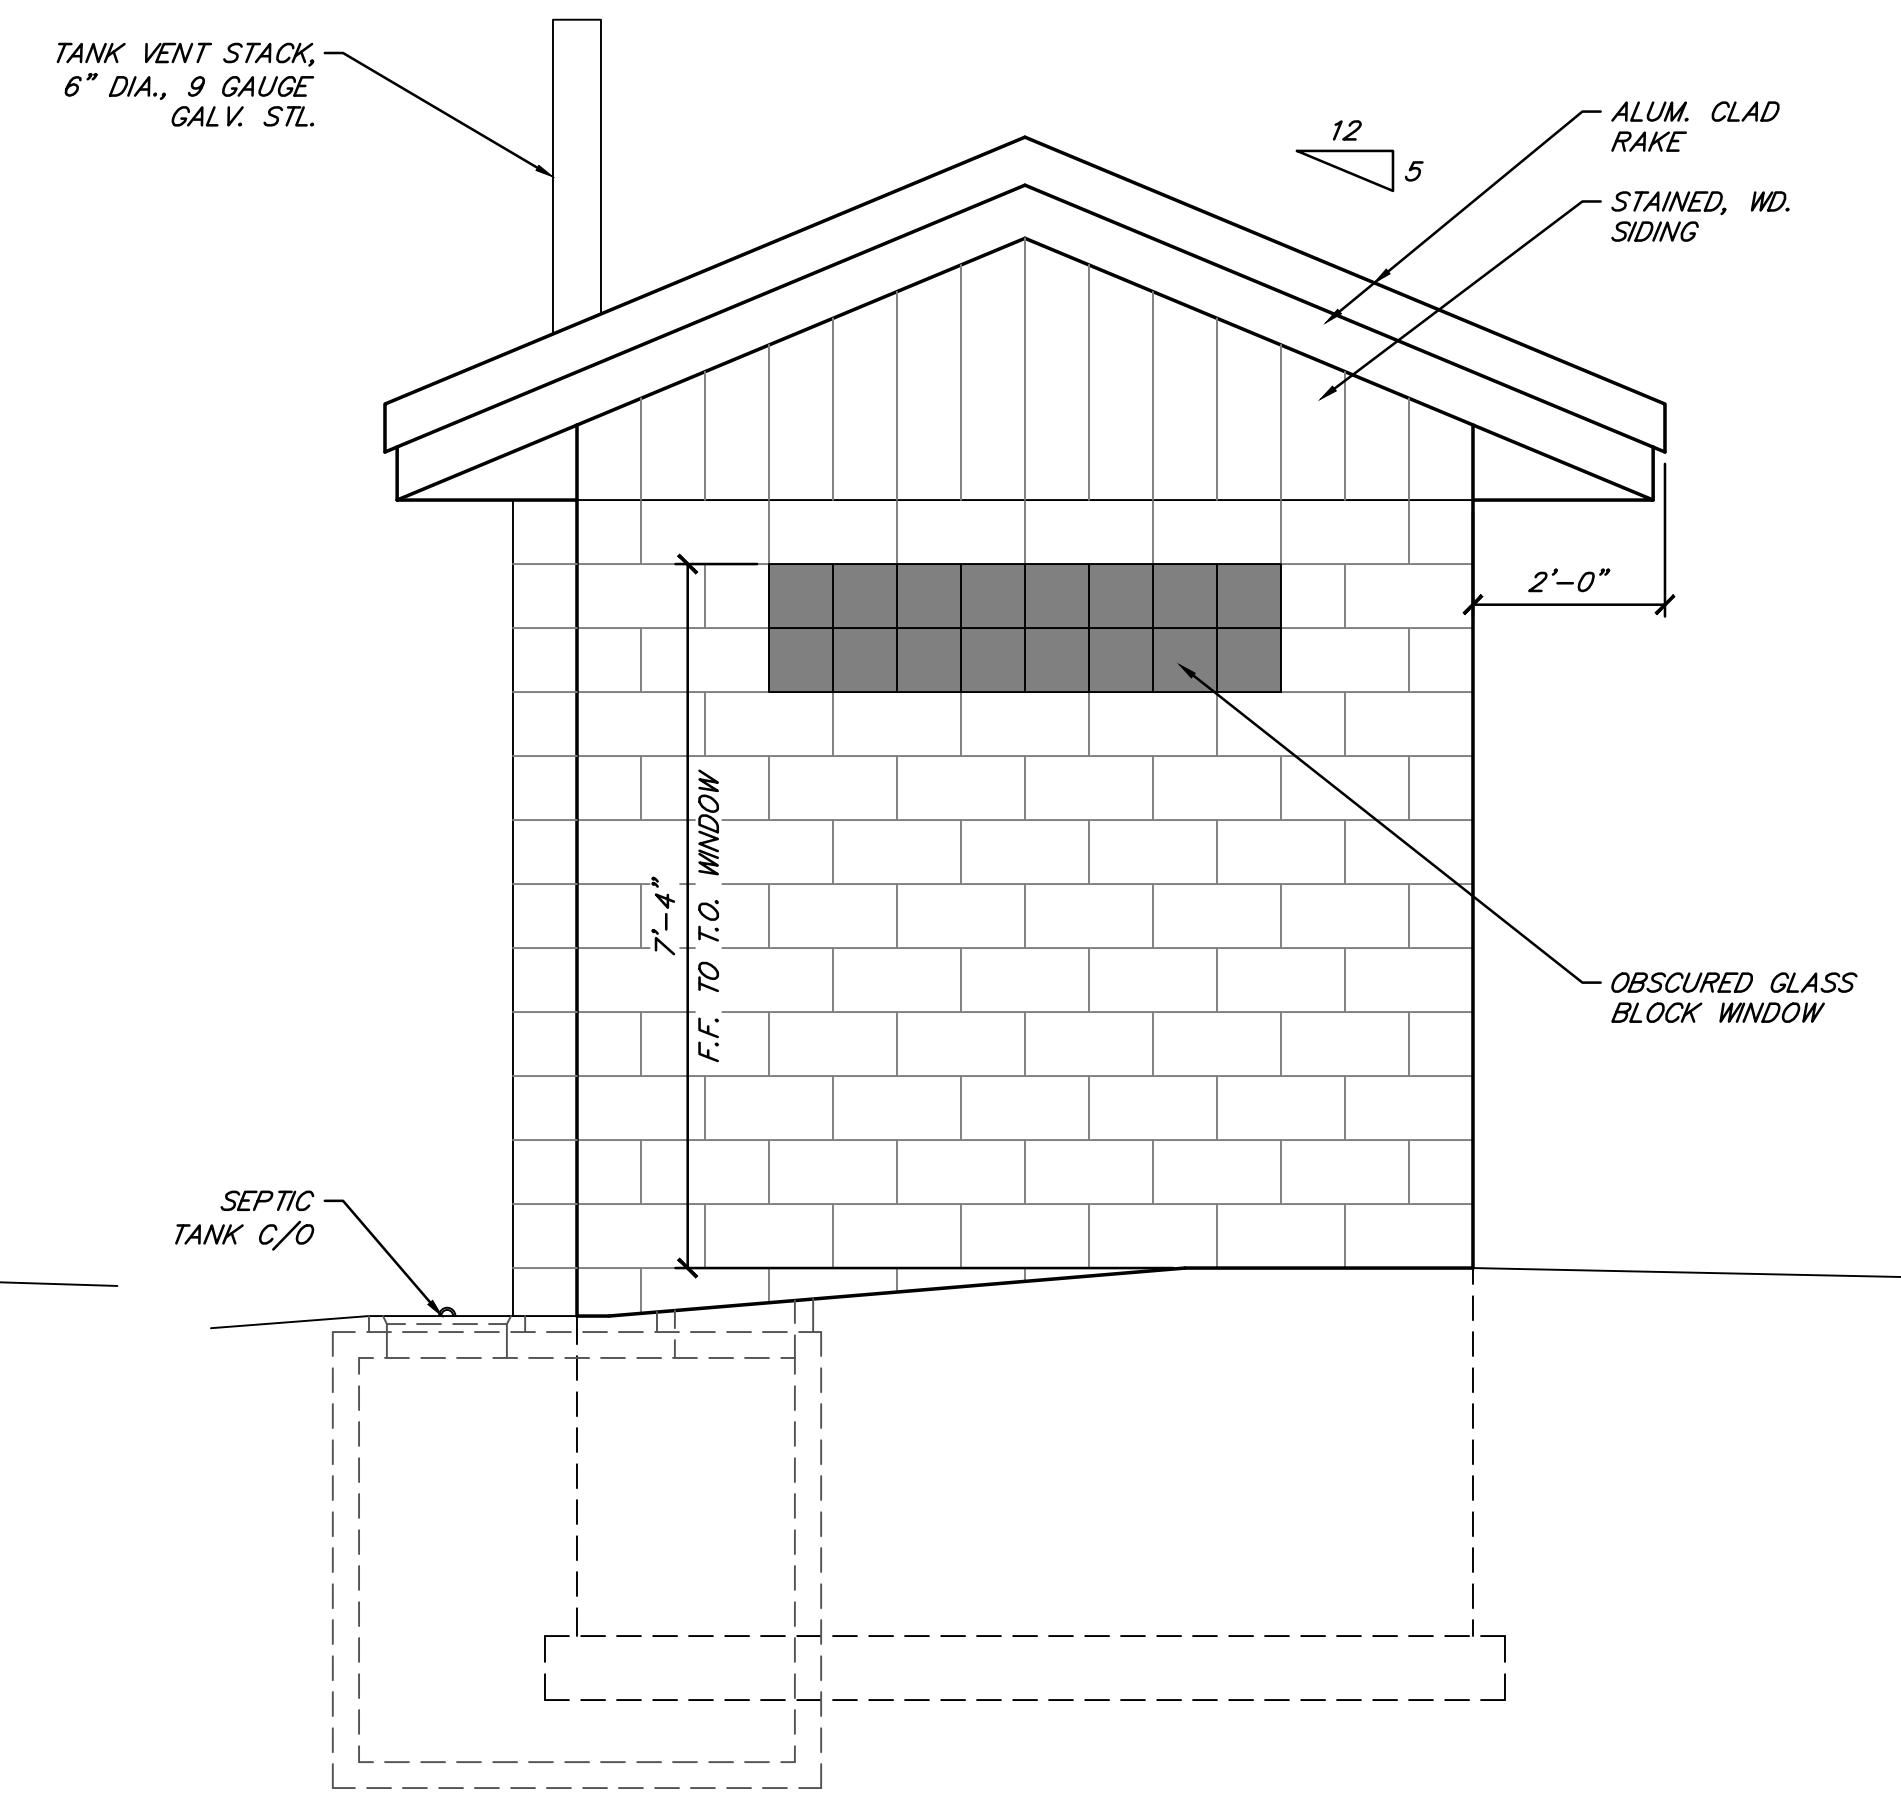

TYP. SIDE ELEVATION
 SCALE: 1/2" = 1'-0"

BY	MARK	REVISIONS	DATE
THE WORK REPRESENTED BY THIS DRAWING WAS DESIGNED BY THE ENGINEER FOR THIS SPECIFIC APPLICATION AND SPECIFIC LOCATION DESCRIBED HEREIN IN ACCORDANCE WITH THE CONDITIONS PREVALENT AT THE TIME THE DESIGN WAS DONE. THE ENGINEER DOES NOT GUARANTEE AND WILL NOT BE LIABLE FOR ANY OTHER LOCATION, CONDITION, DESIGN OR PURPOSE.			
BUELL PARK PLEASANTON TOWNSHIP			
PRELIMINARY RESTROOM			
		SAGINAW OFFICE 230 S. Washington Ave. Saginaw, MI 48607 Tel. 989-754-4717 Fax. 989-754-4440 www.SpicerGroup.com	
DE. BY:	DR. BY: LTP	CH. BY:	APP. BY:
		PROJECT NO. 125387SG2017	
STDS.	SHEET 1 OF 1		FILE NO.
DATE	MARCH, 2018		
SCALE	1/2" = 1'-0"		